





Main Level

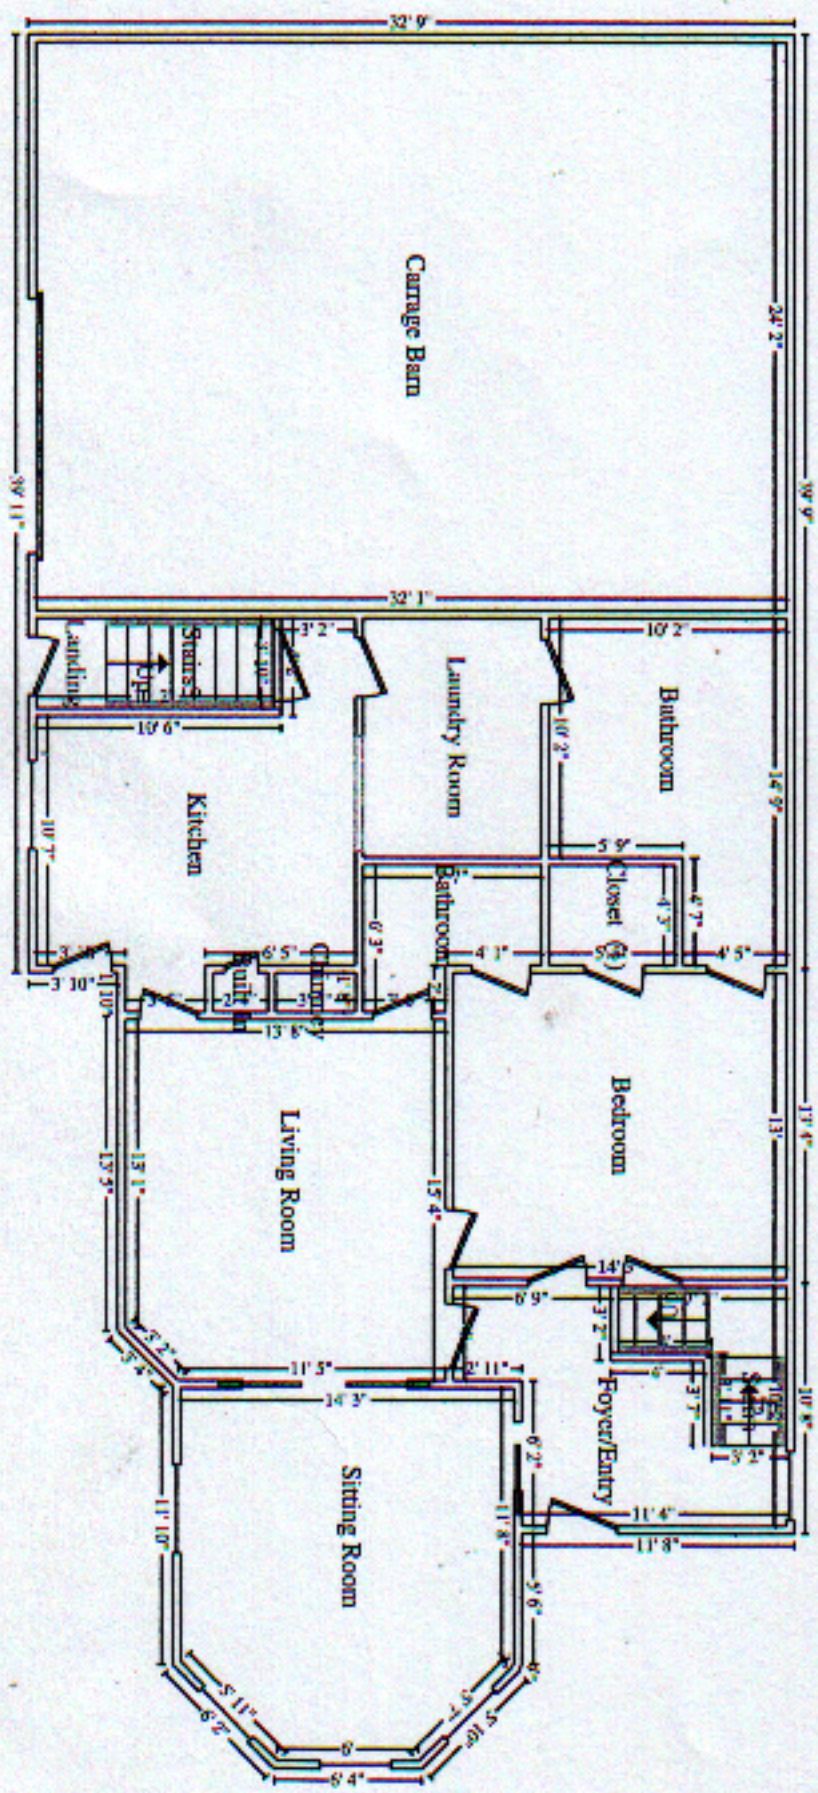


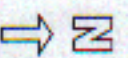


Roof

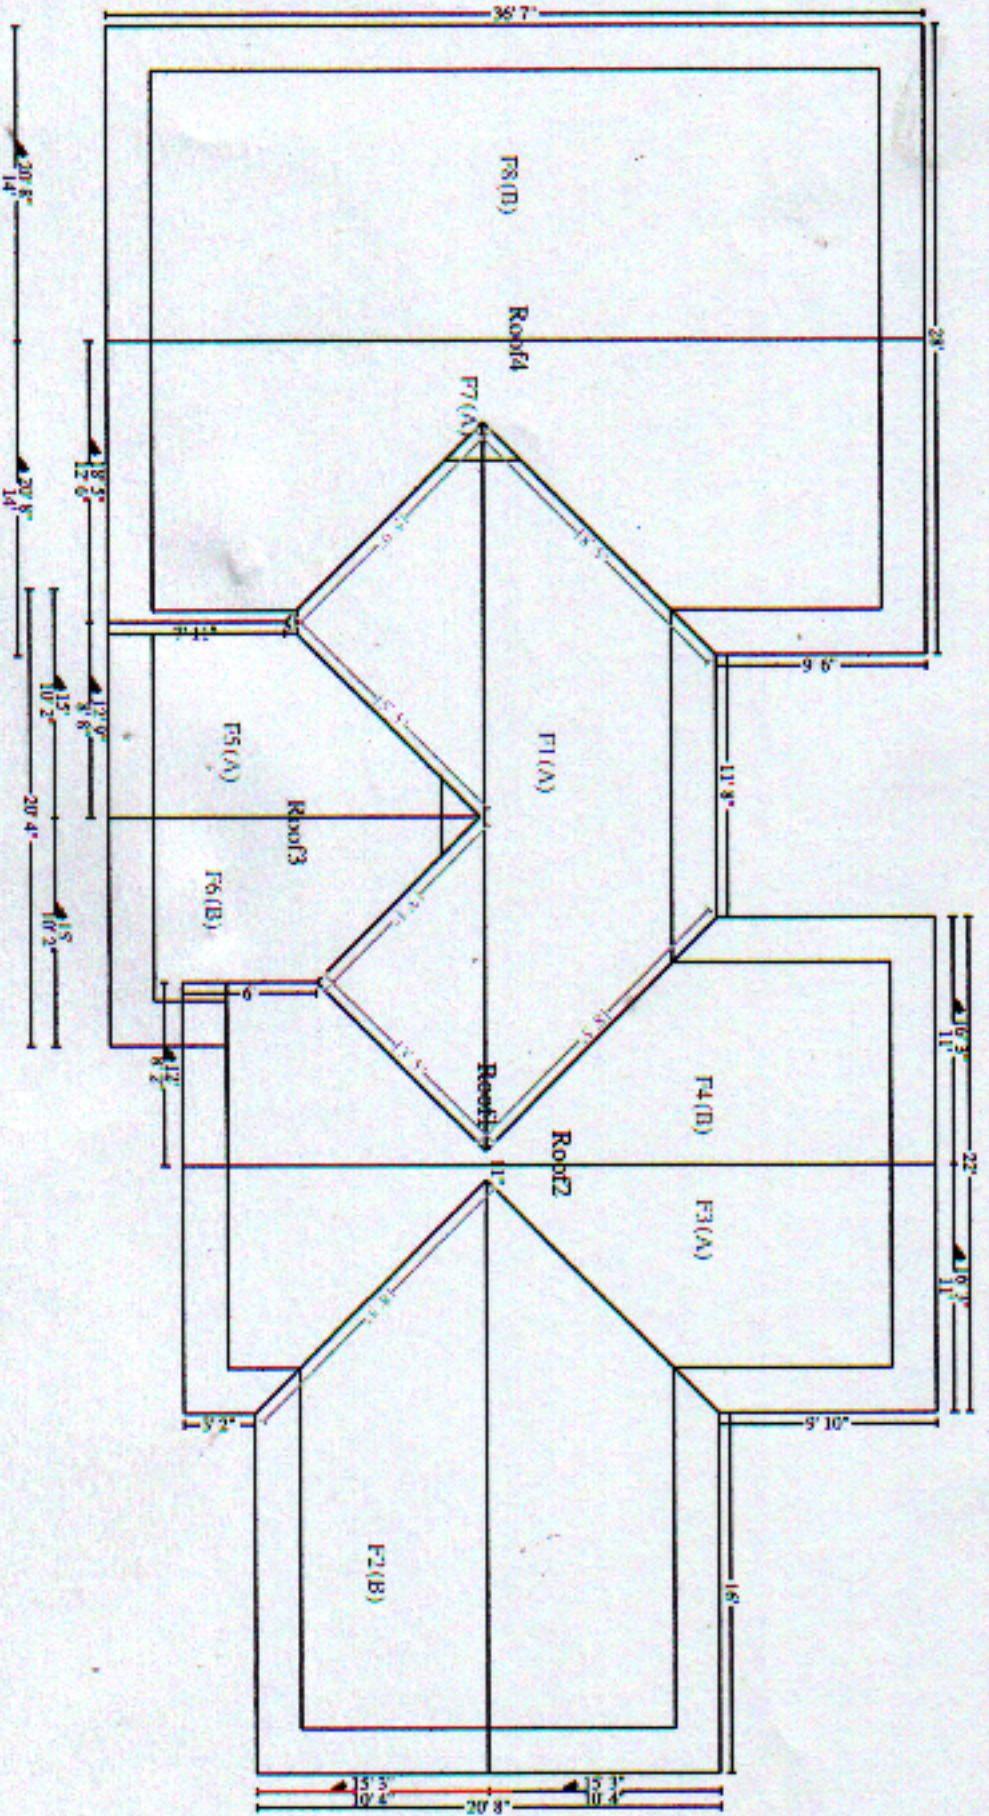

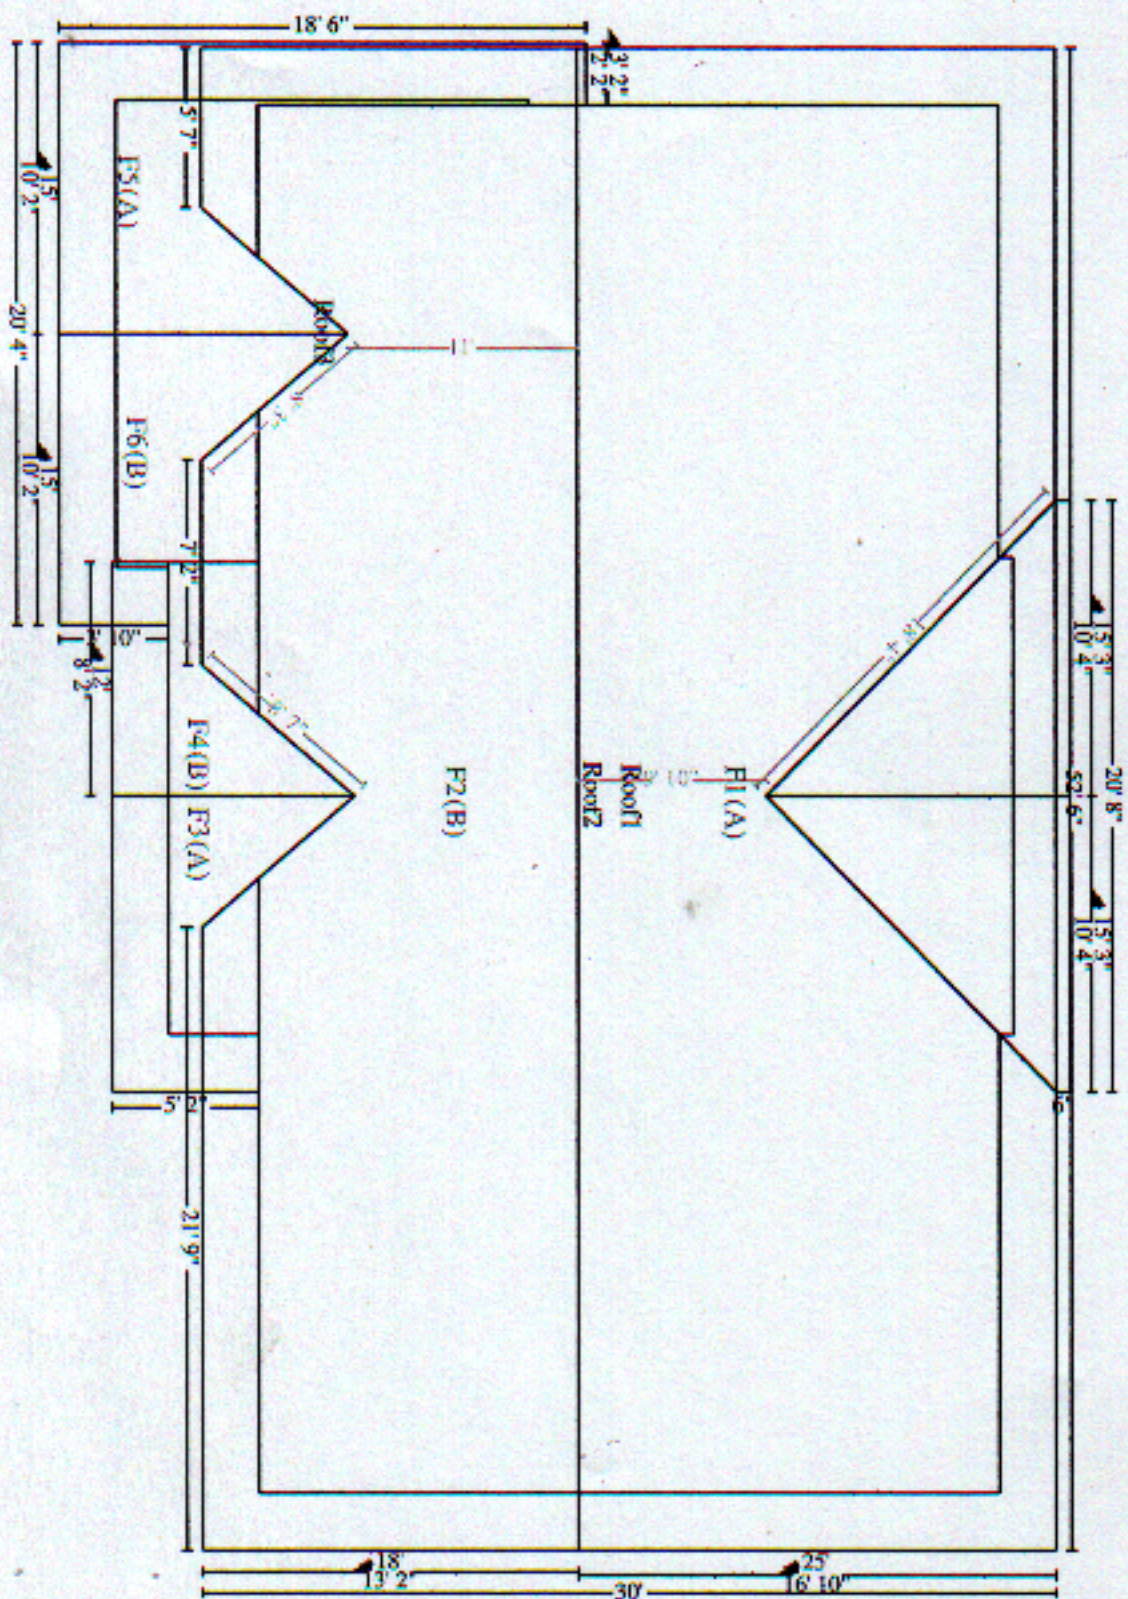



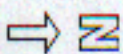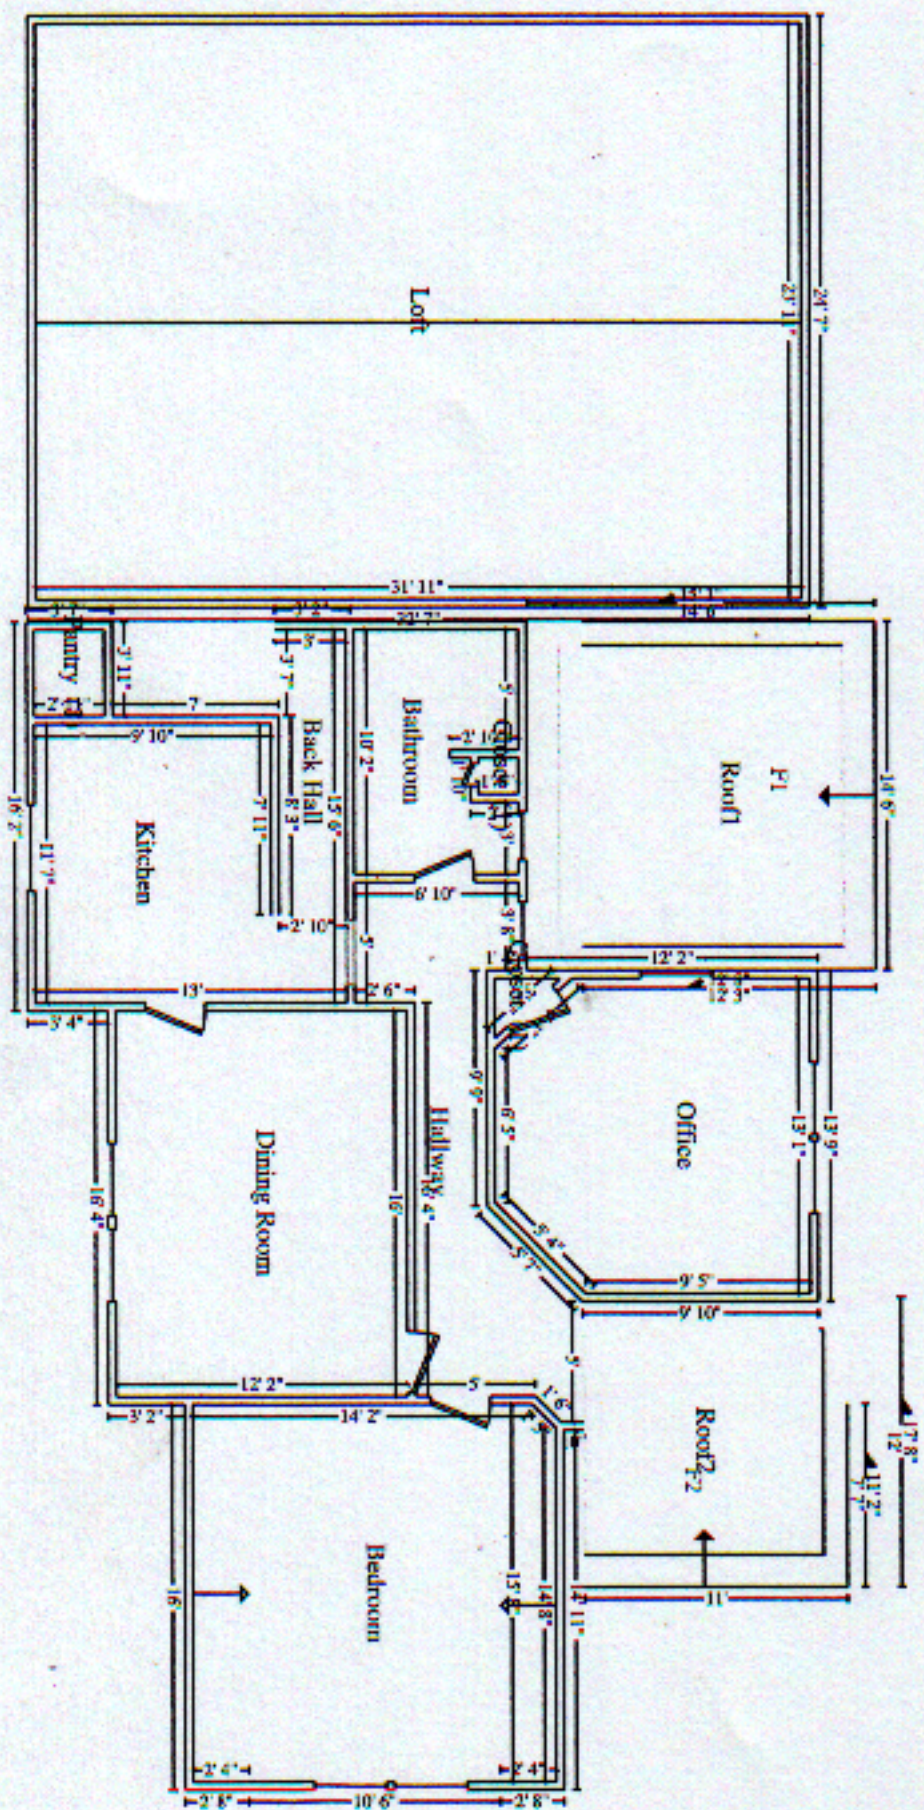

Level 2